


ELEKTRAVÄGEN

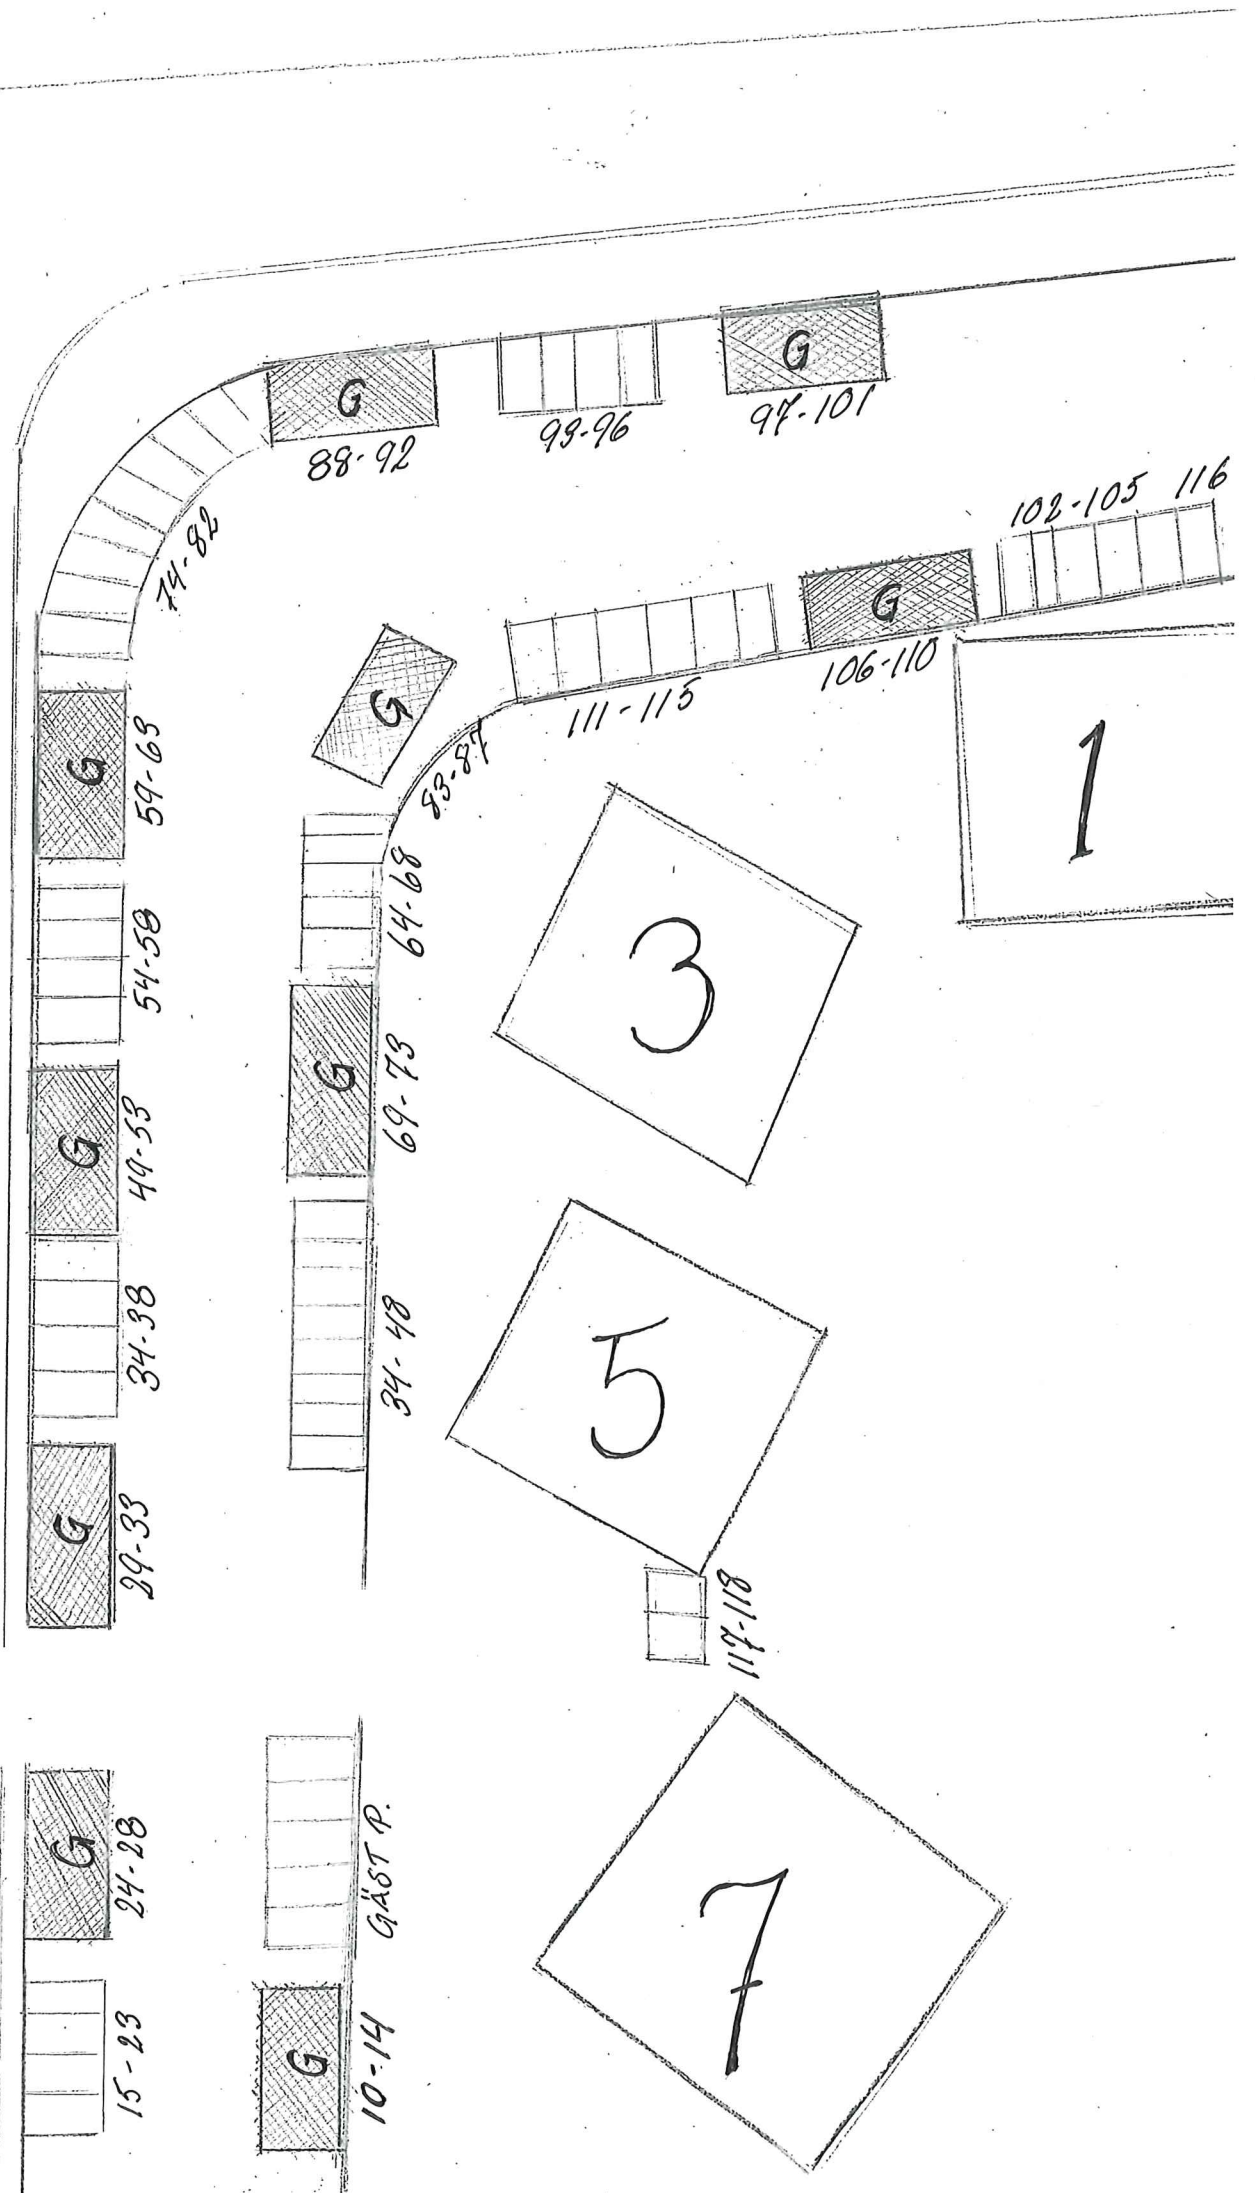

15-23

24-28

29-33

34-38

49-53

54-58

59-63

74-82

88-92

93-96

97-101

102-105

106-110

111-115

118-119

120-124

10-14

GÄST P.

3

5

7

1